

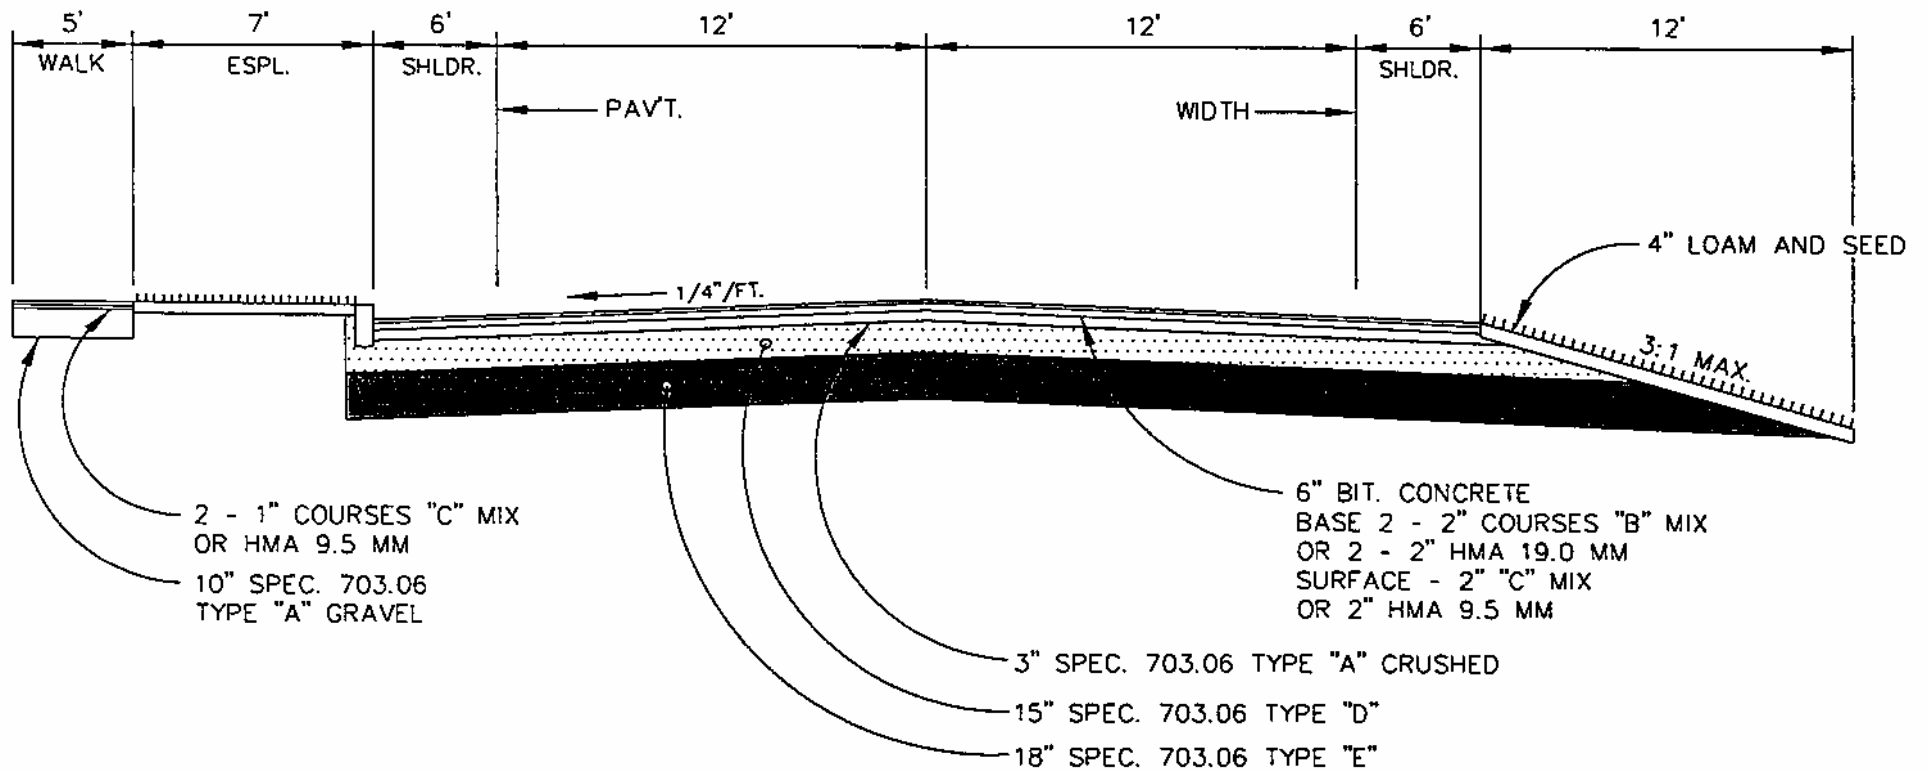


FIGURE 1
ARTERIAL
 NTS

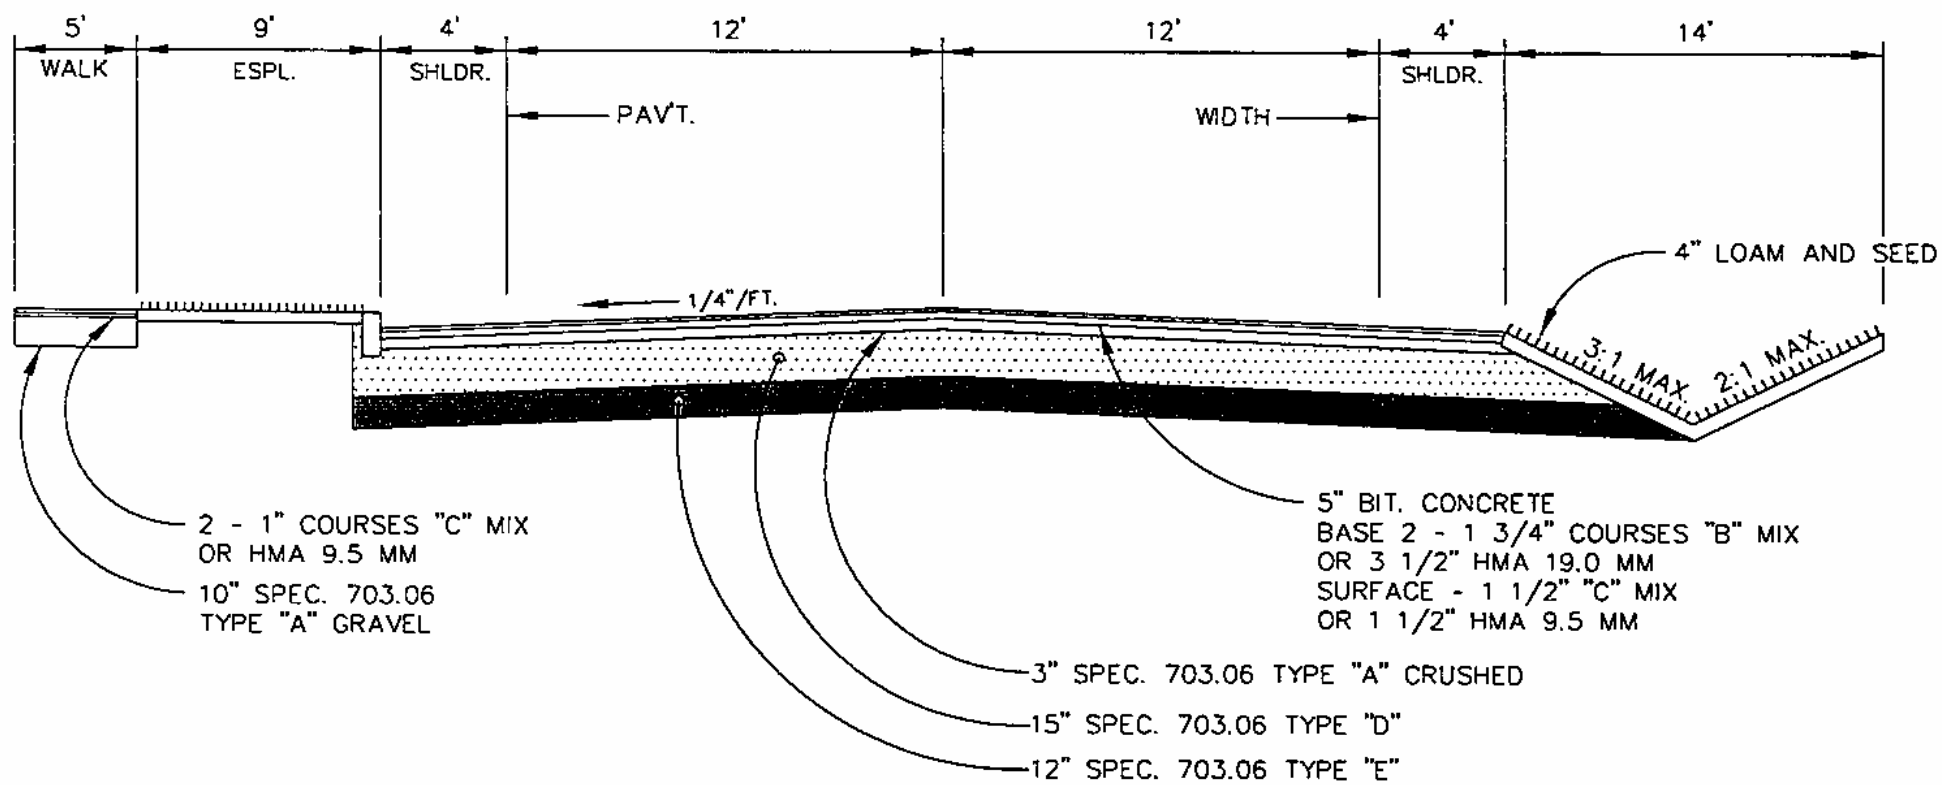


FIGURE 2
COLLECTOR
 NTS

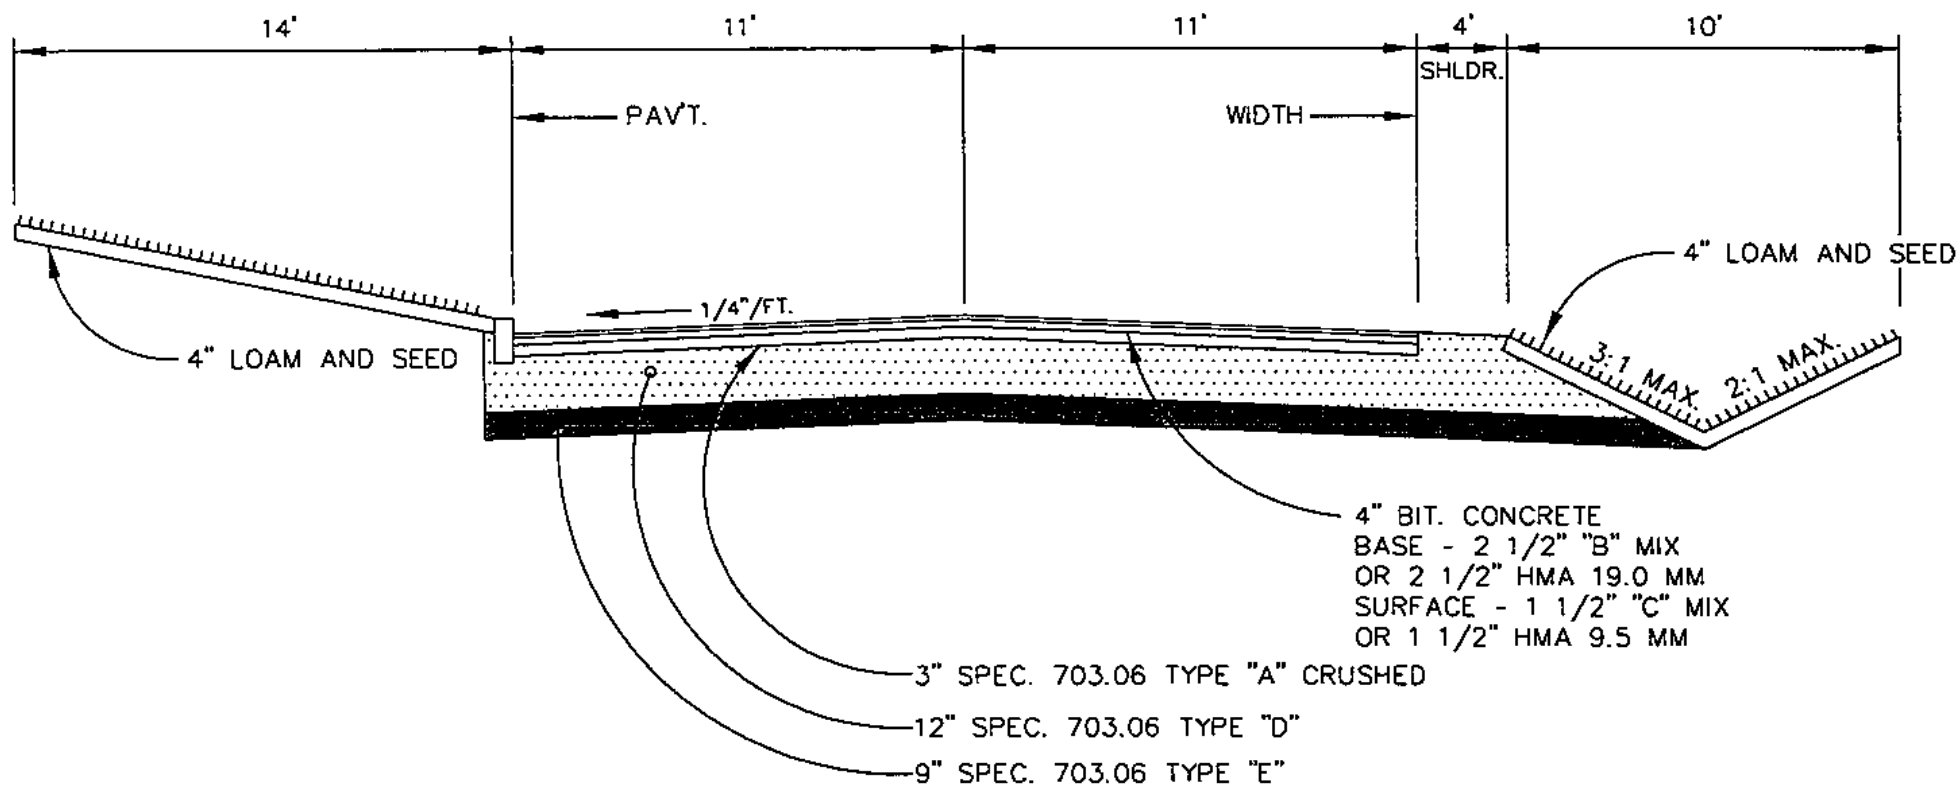


FIGURE 4
RURAL SUBCOLLECTOR
 NTS

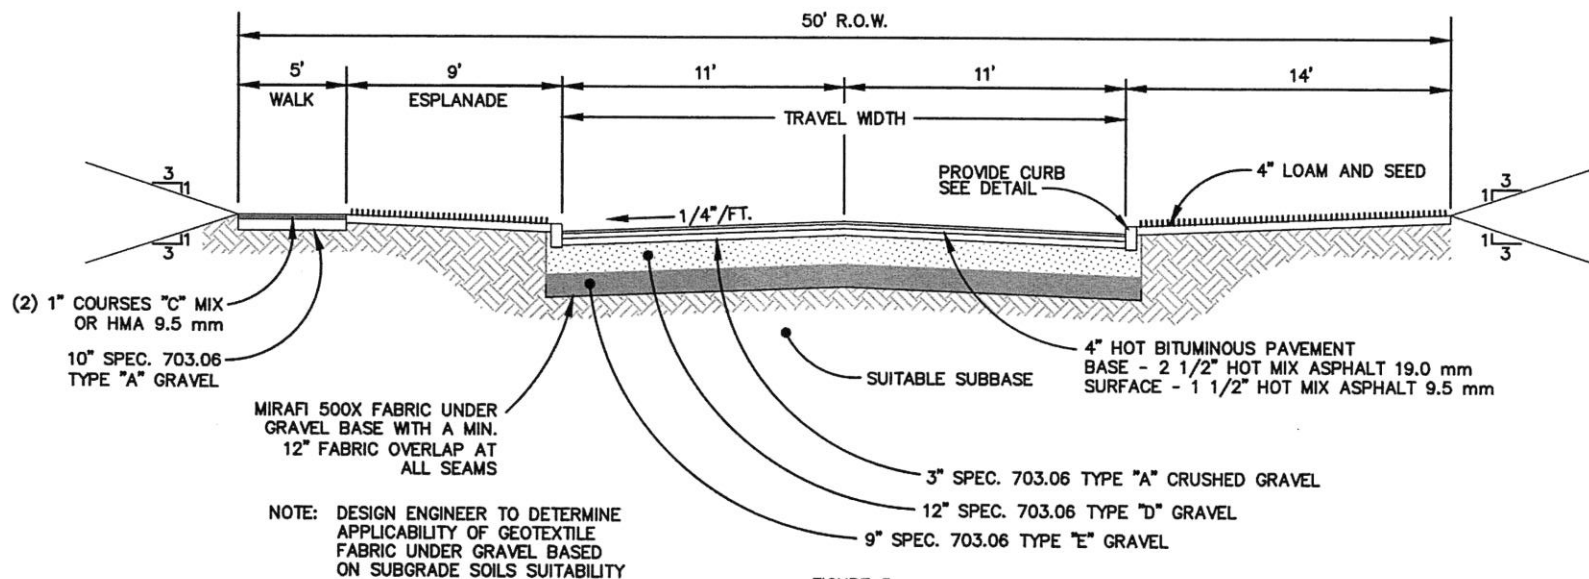


FIGURE 5
URBAN ACCESS
NTS

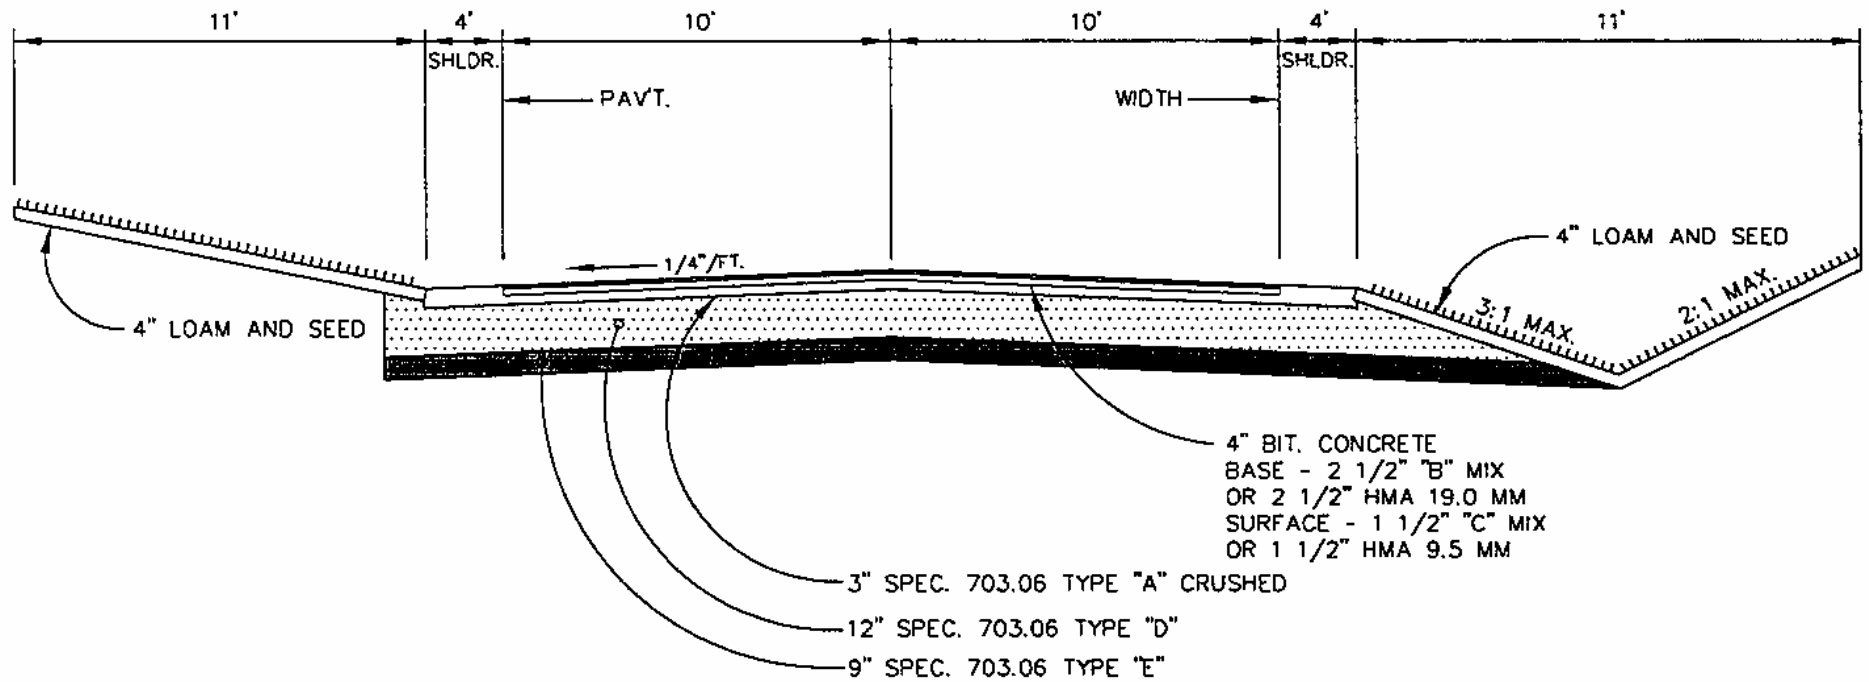


FIGURE 6
RURAL ACCESS
 NTS

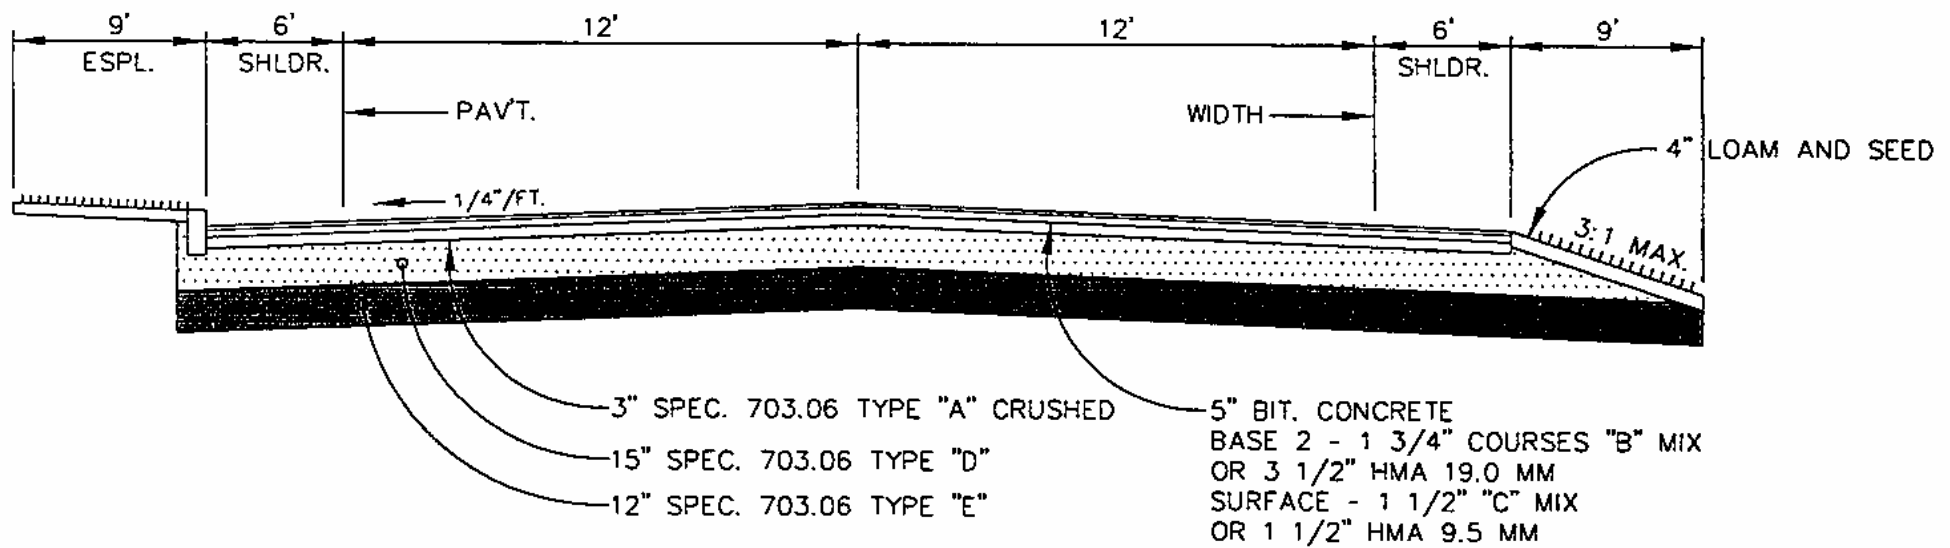


FIGURE 7
INDUSTRIAL/COMMERCIAL
 NTS

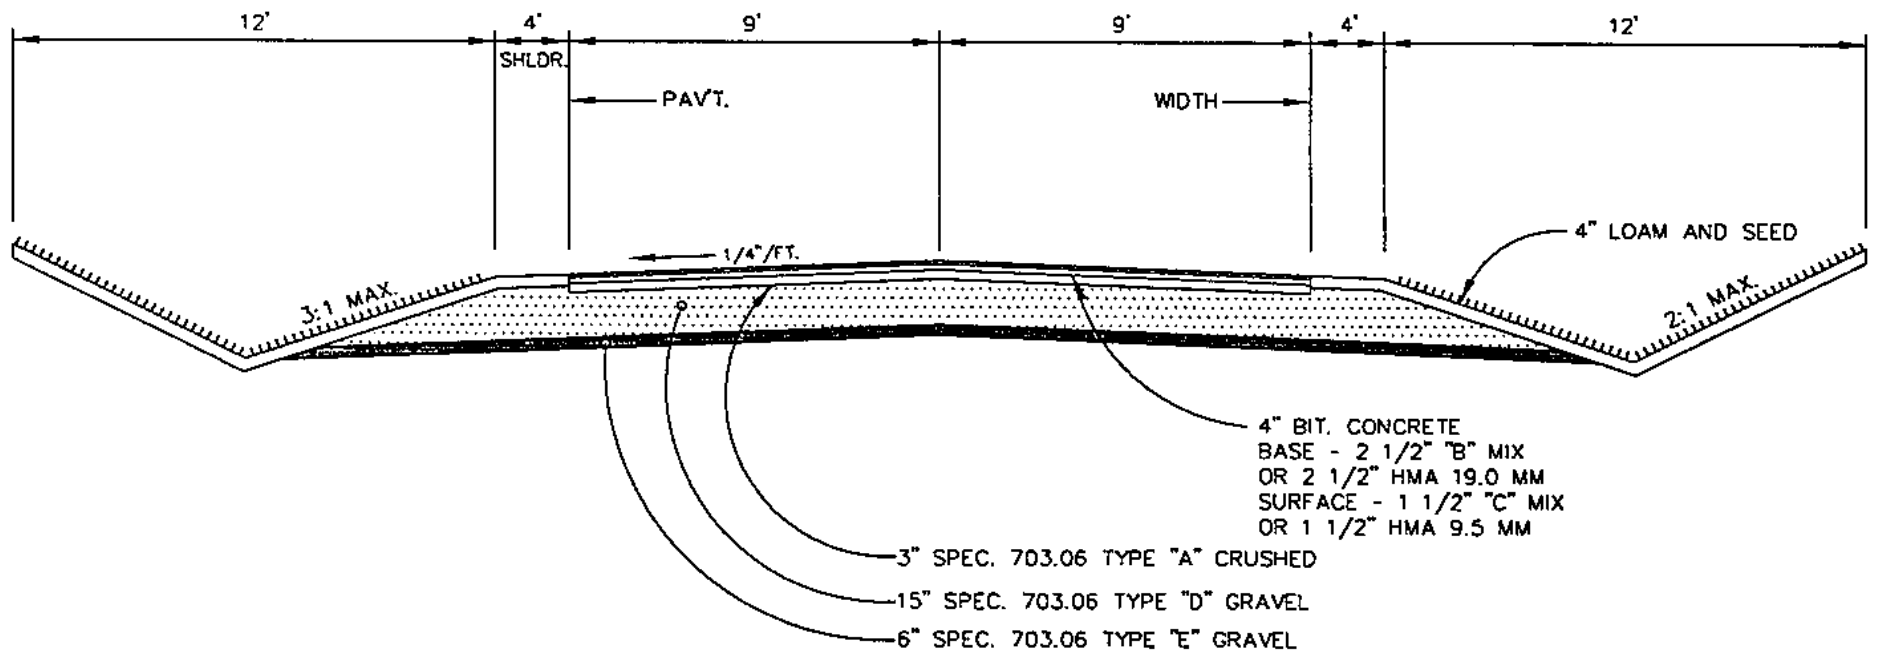


FIGURE 8
SERVICE
 NTS

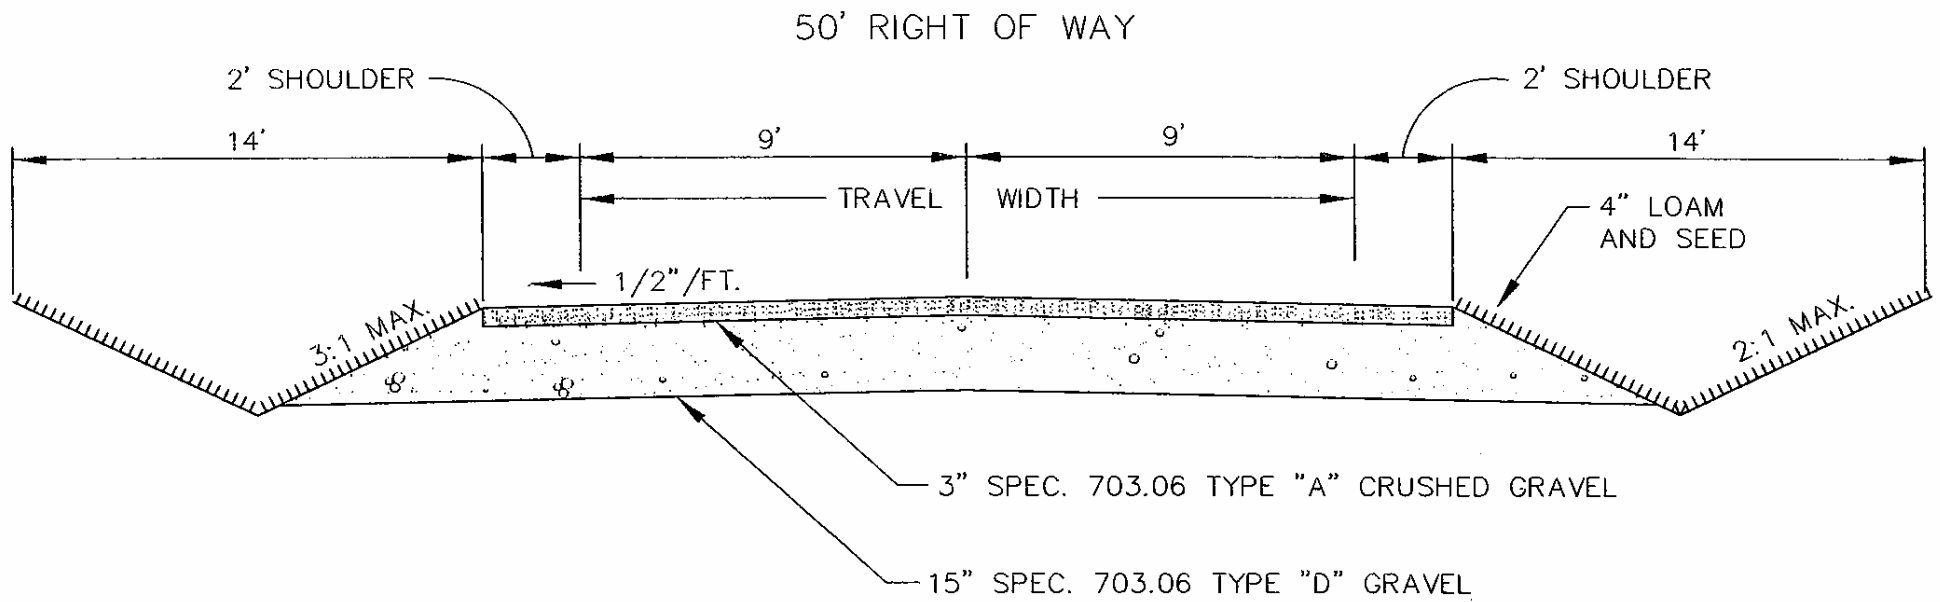


FIGURE 9
2-6 LOTS GRAVEL PRIVATE WAY
 NTS

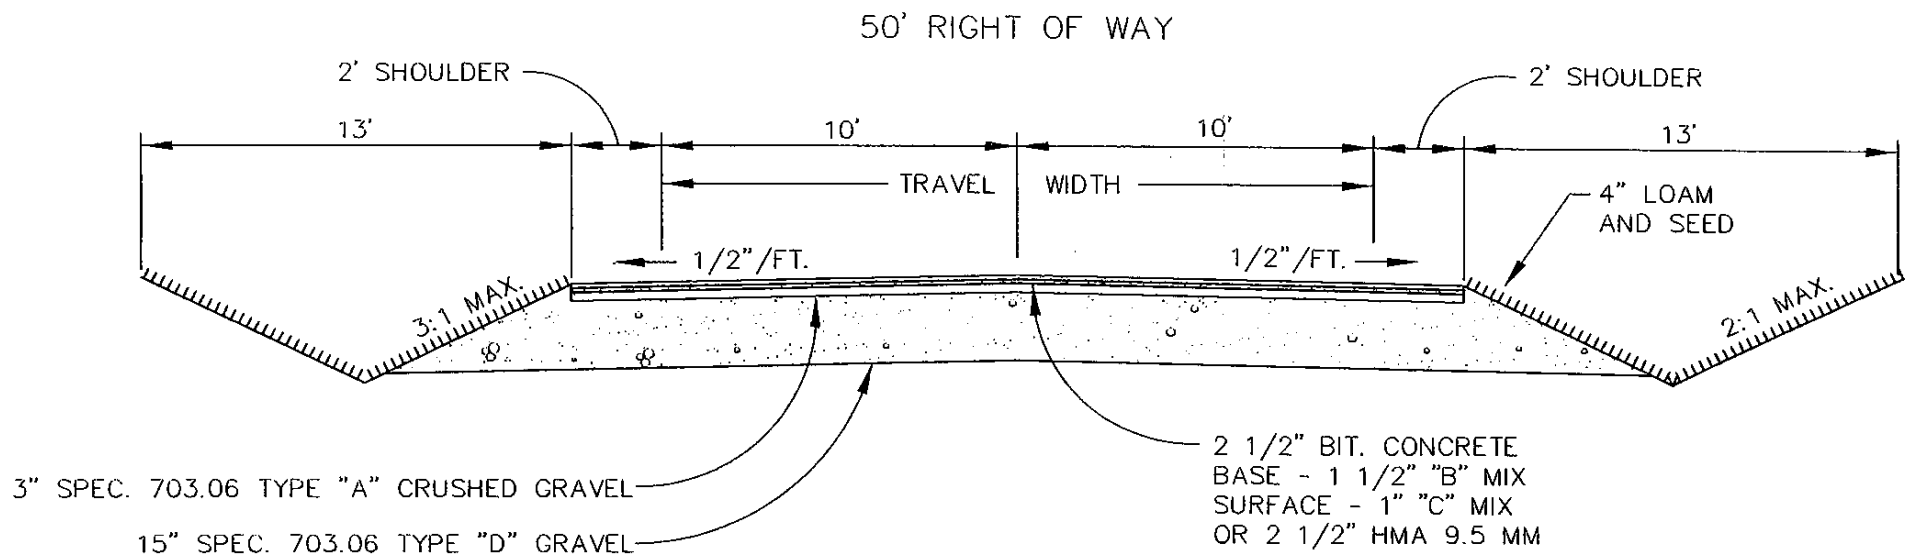


FIGURE 10
7-10 LOTS PAVED PRIVATE WAY
 NTS

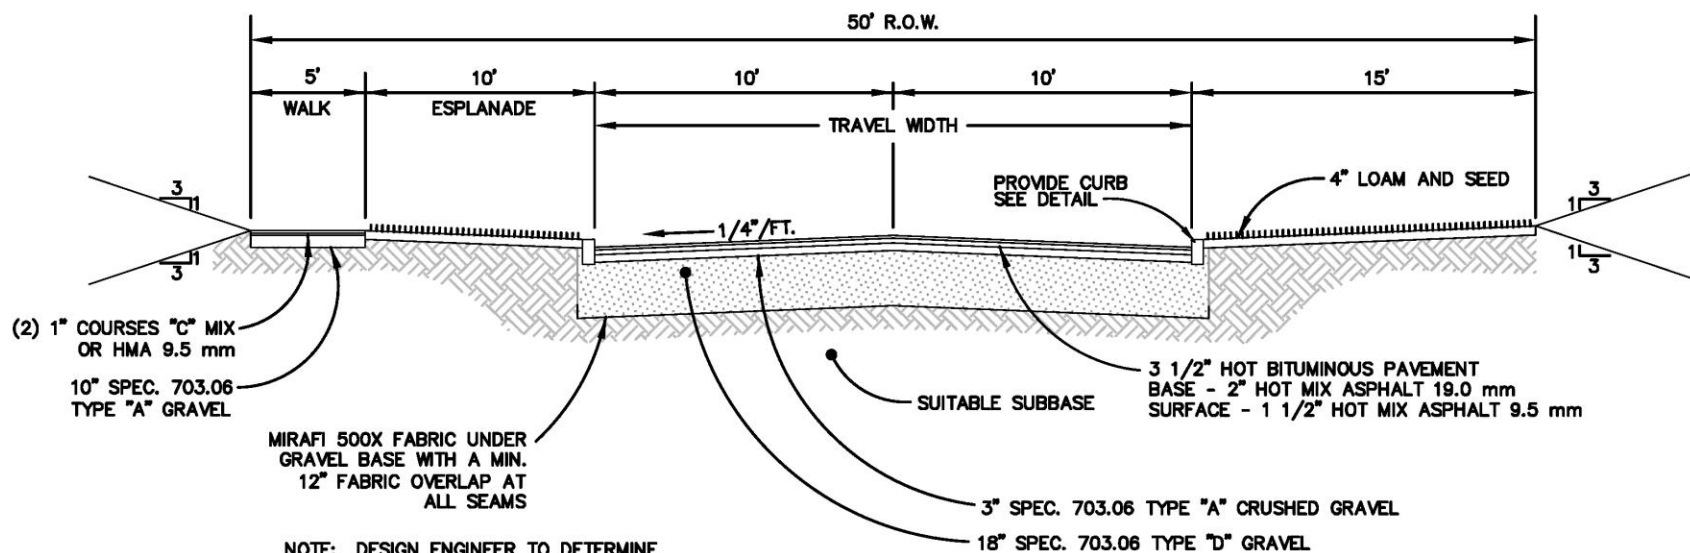


FIGURE 10a
25 LOTS URBAN PAVED PRIVATE WAY
 NTS

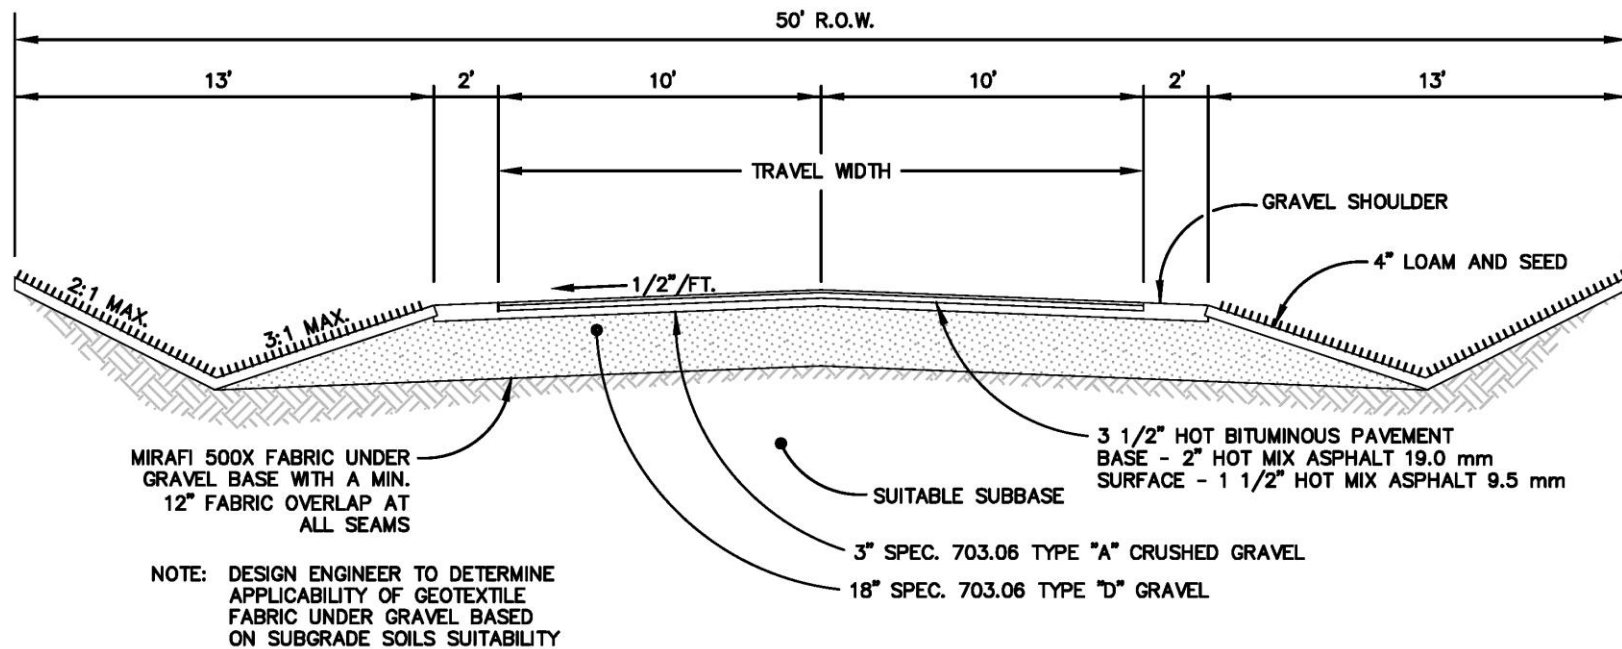


FIGURE 10b

25 LOTS RURAL PAVED PRIVATE WAY

NTS